



BINGHATTI - NOVA

2B + G + 3P + 15 FLOORS + ROOF FLOOR.

AL BARSHA SOUTH

سلفستون
للمستشارات الهندسية



SILVER STONE
ENGINEERING CONSULTANTS





BINGHATTI NOVA

PERSPECTIVE SHEET

سلفرستون
للمستشارات الهندسية




SILVER STONE
ENGINEERING CONSULTANTS

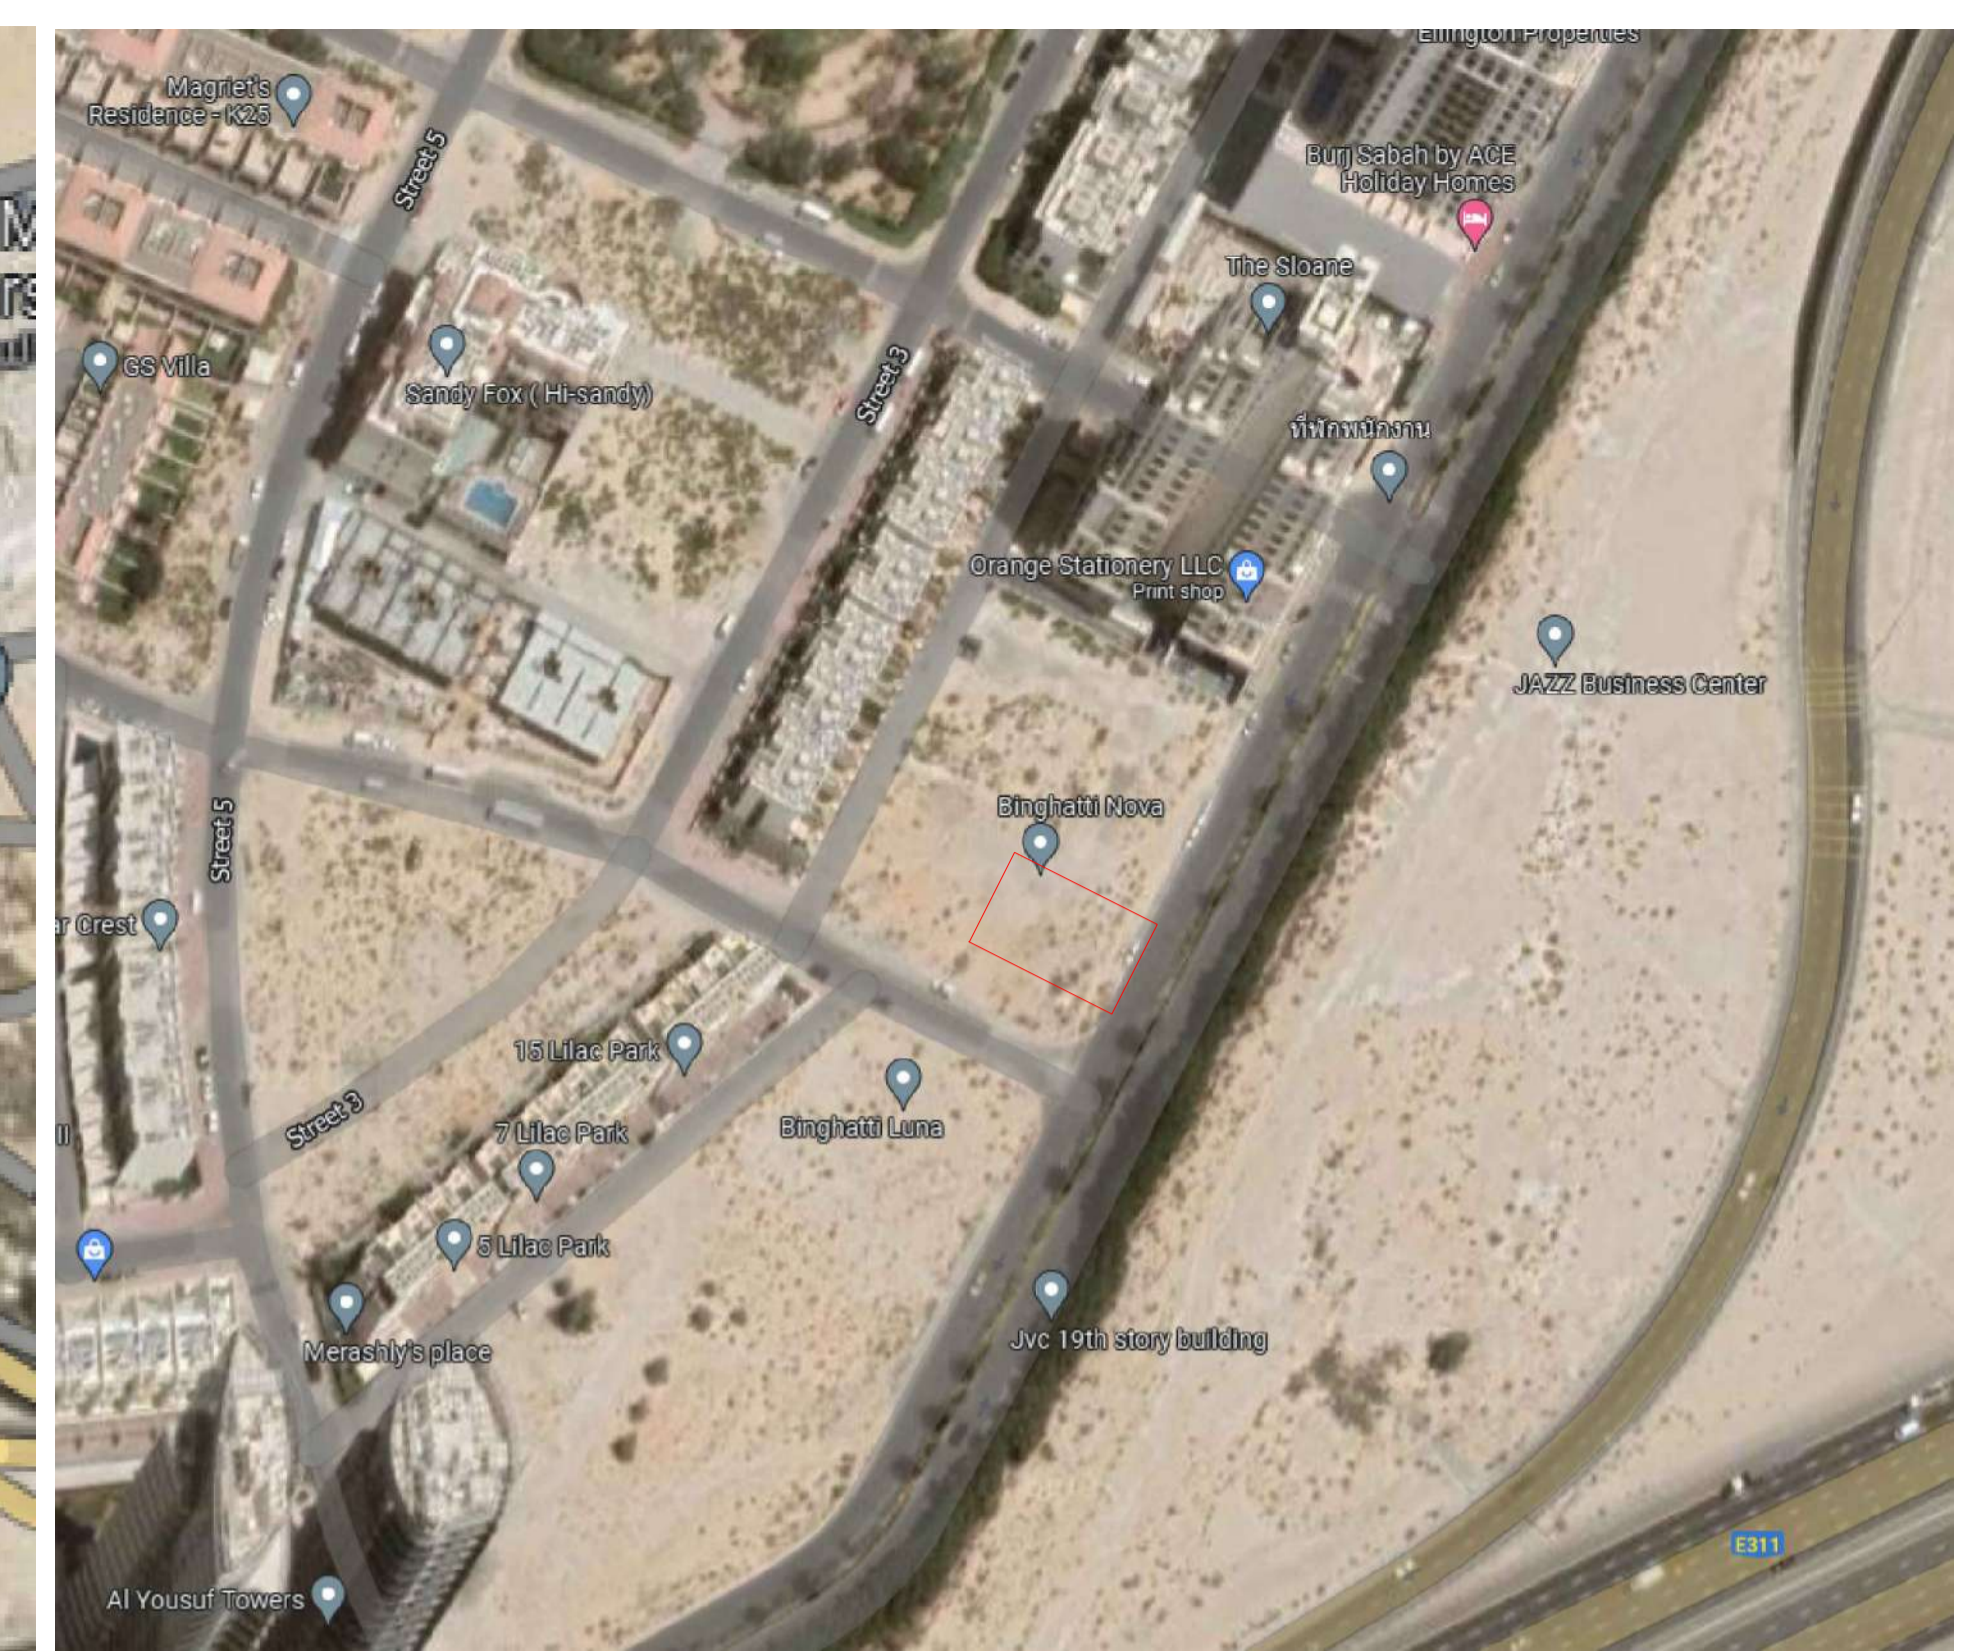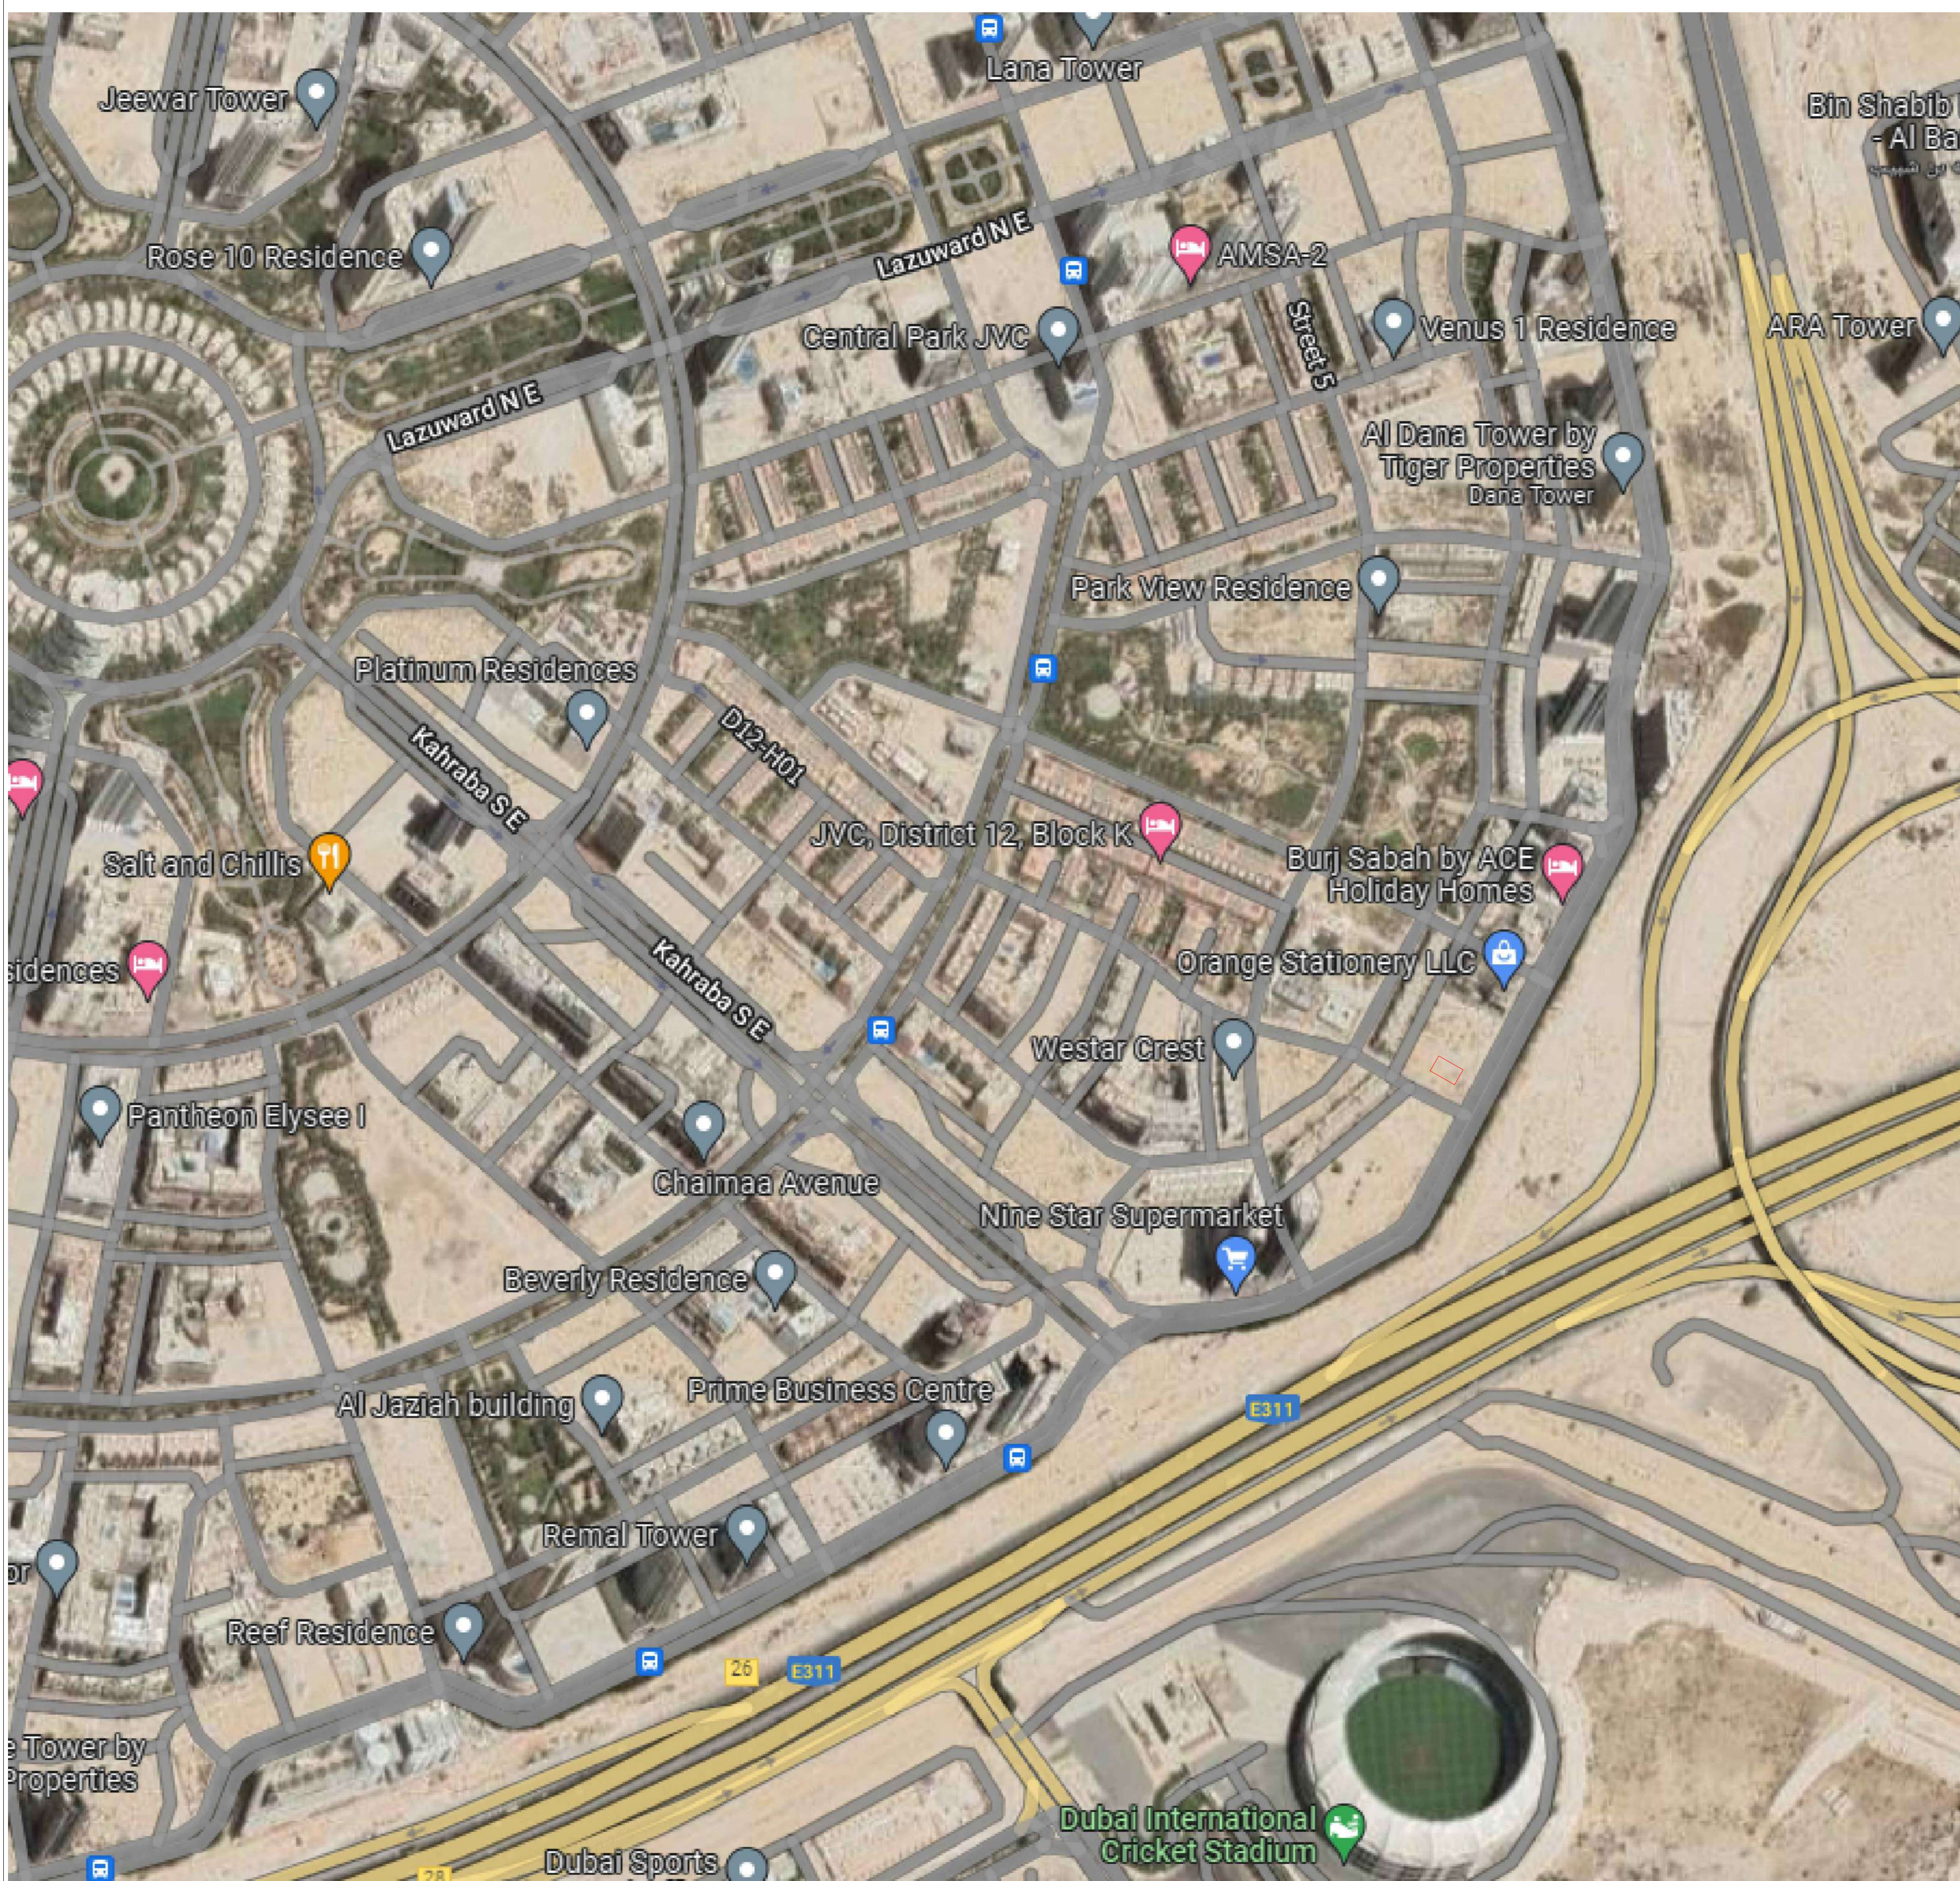

UNIT TABULATION SUMMARY

FLOORS	1-BED	2-BED	TOTAL
1ST FLOOR	10	2	12
2ND-15TH FLOOR (14 FLOORS)	12	2	14
TOTAL	178	30	208

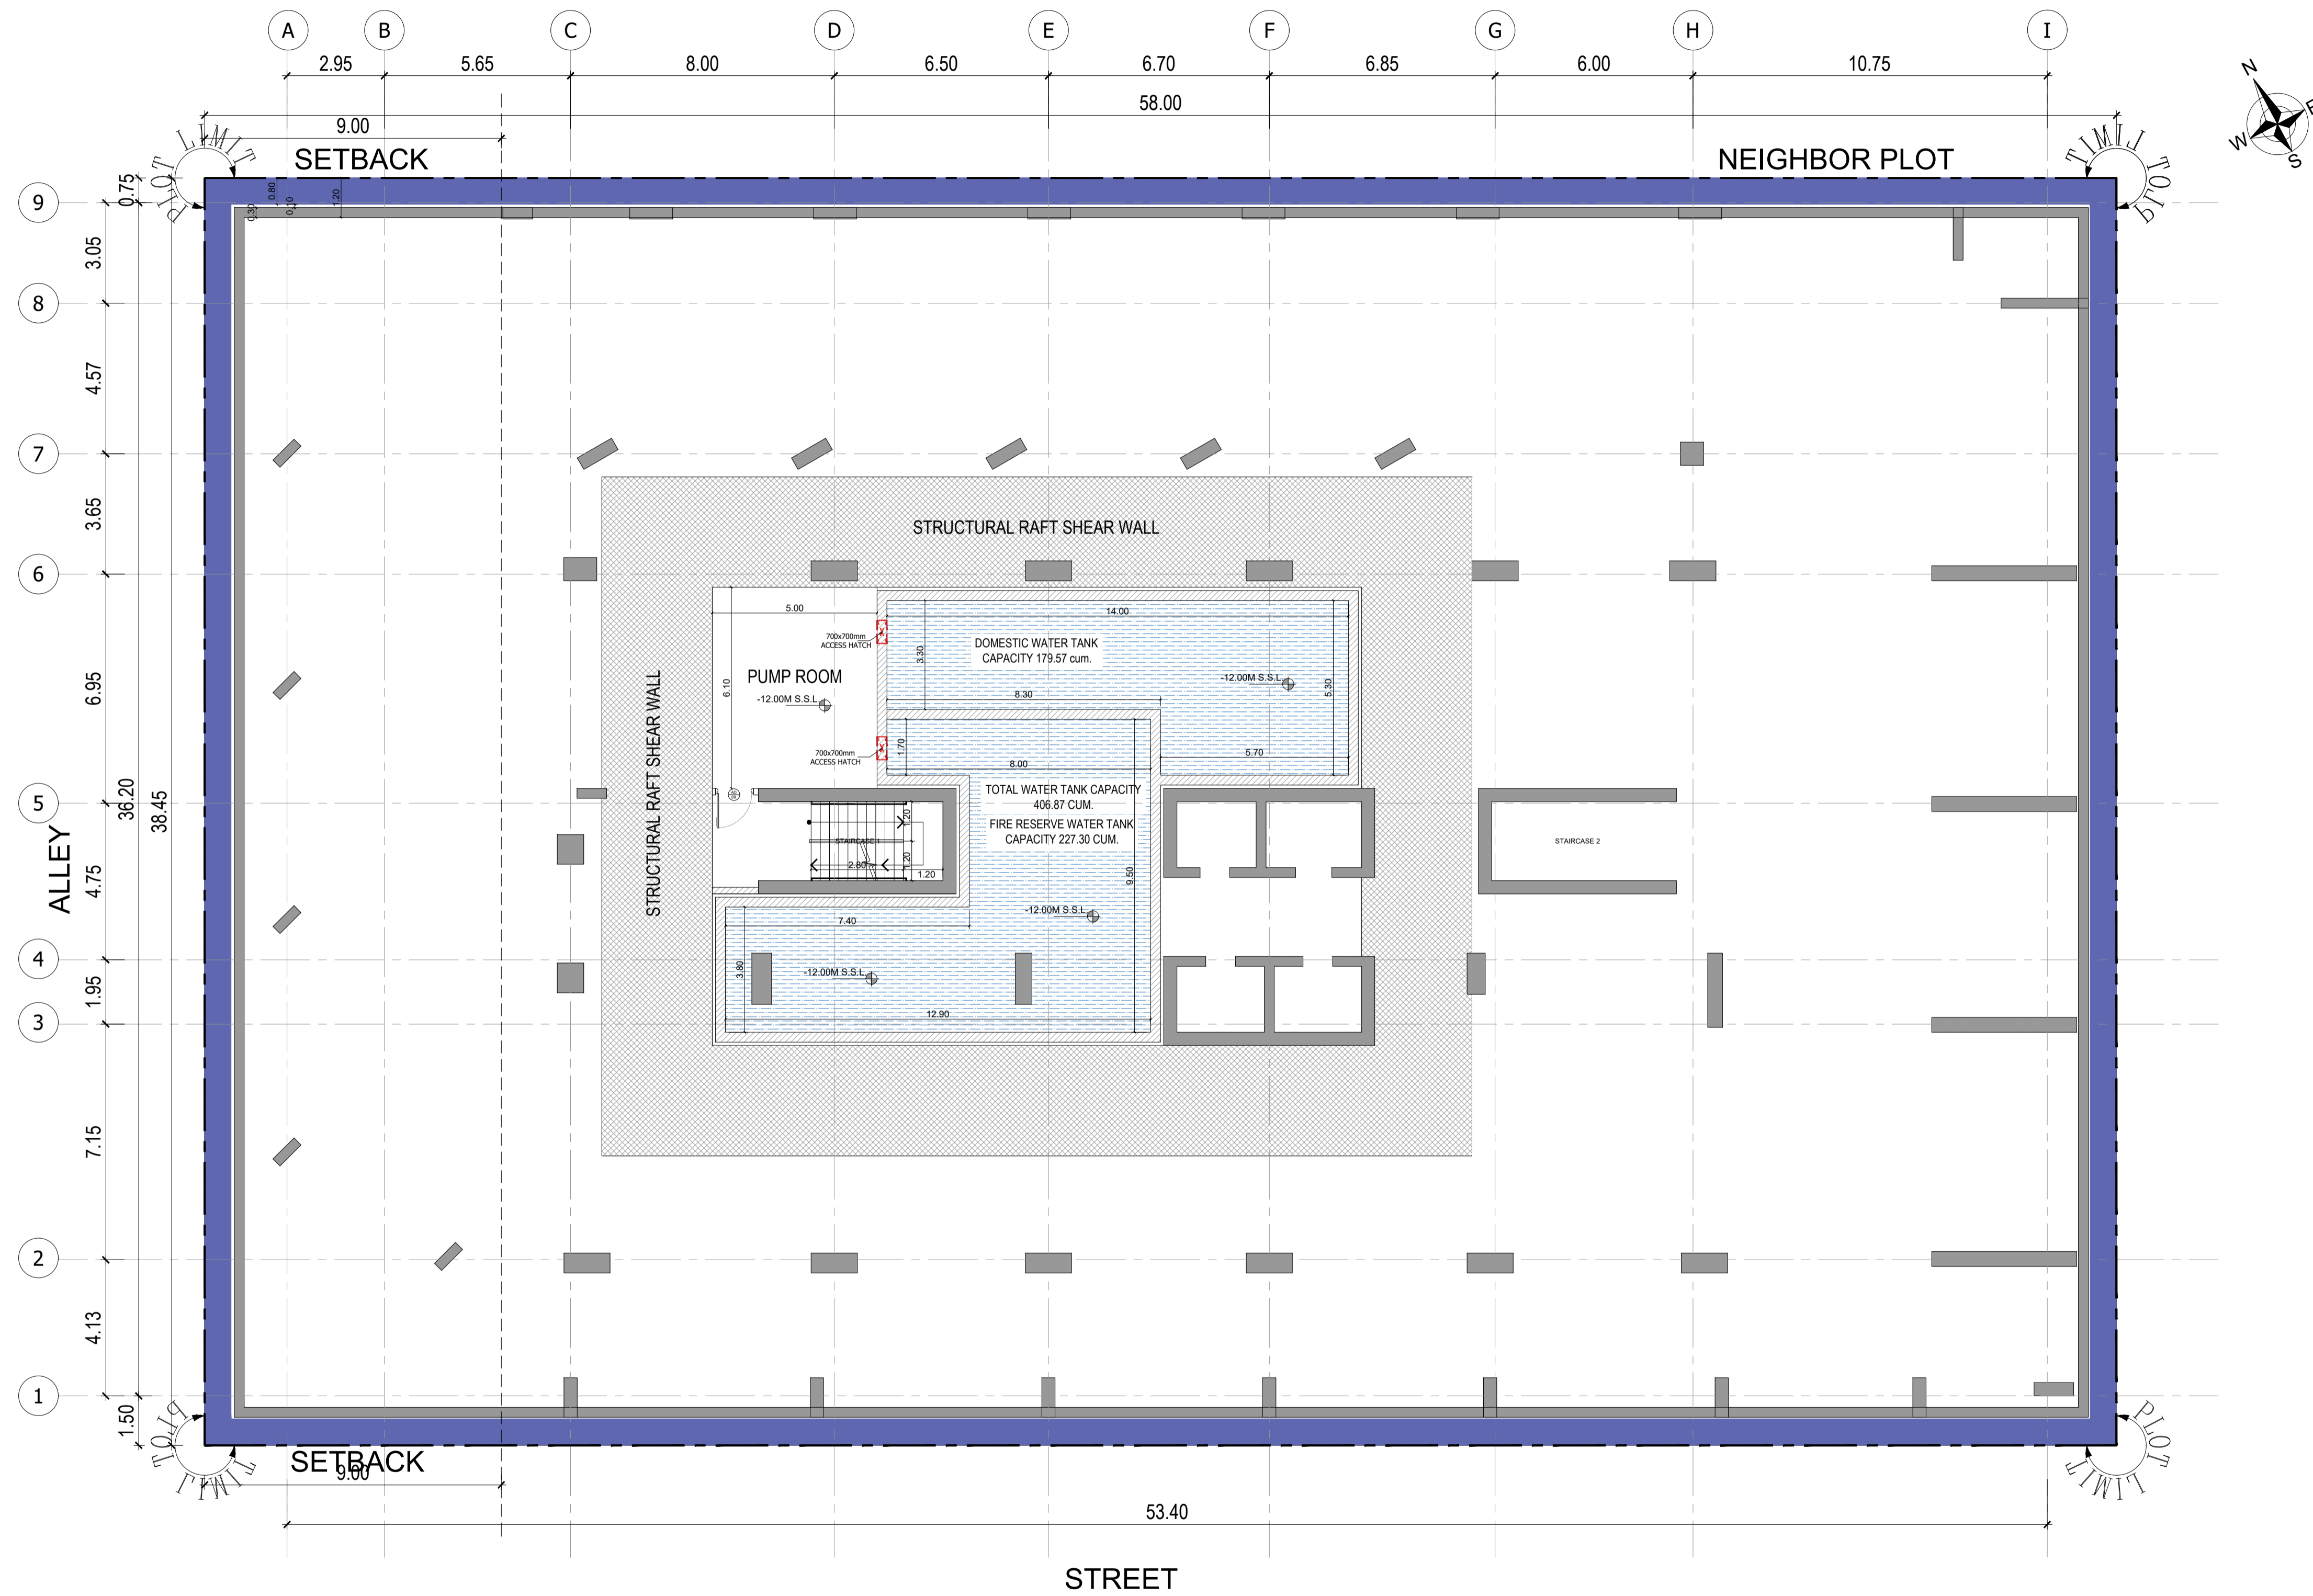









MAIN STREET





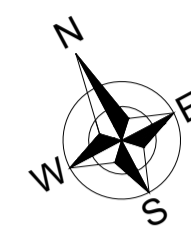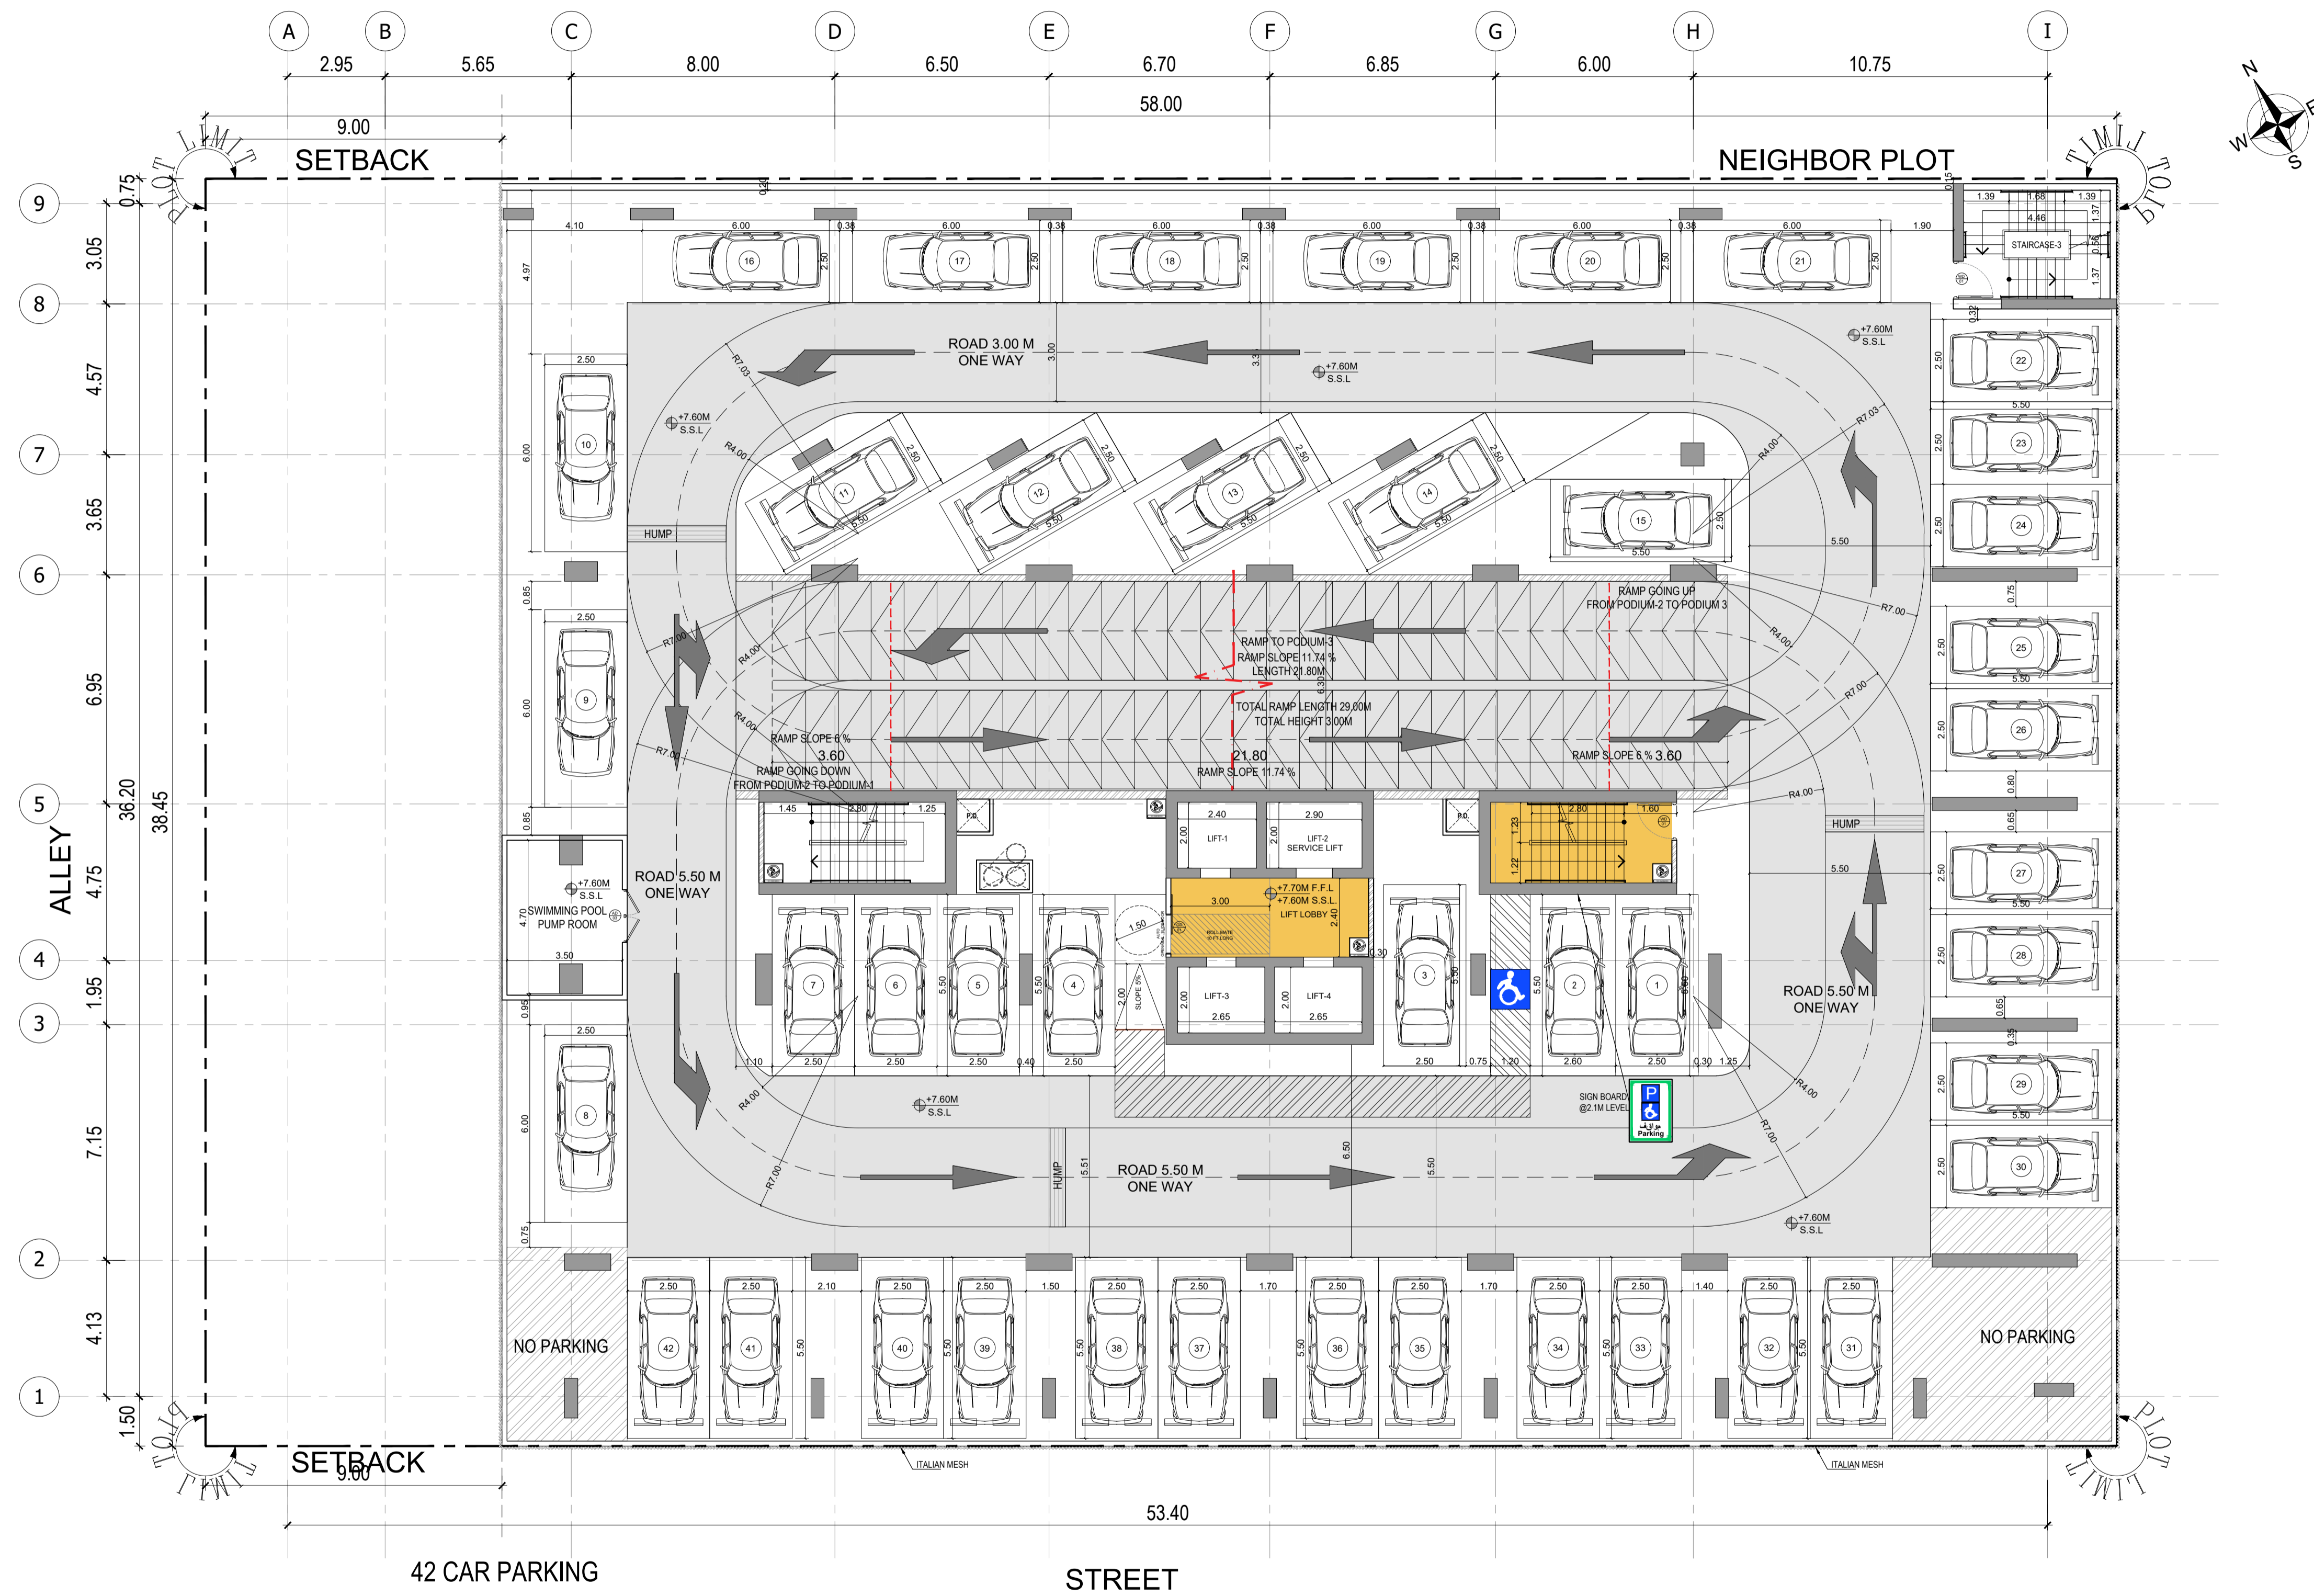






BINGHATTI NOVA


FIRST FLOOR PLAN


سلفستون
 للاستشارات الهندسية

SILVER STONE
 ENGINEERING CONSULTANTS



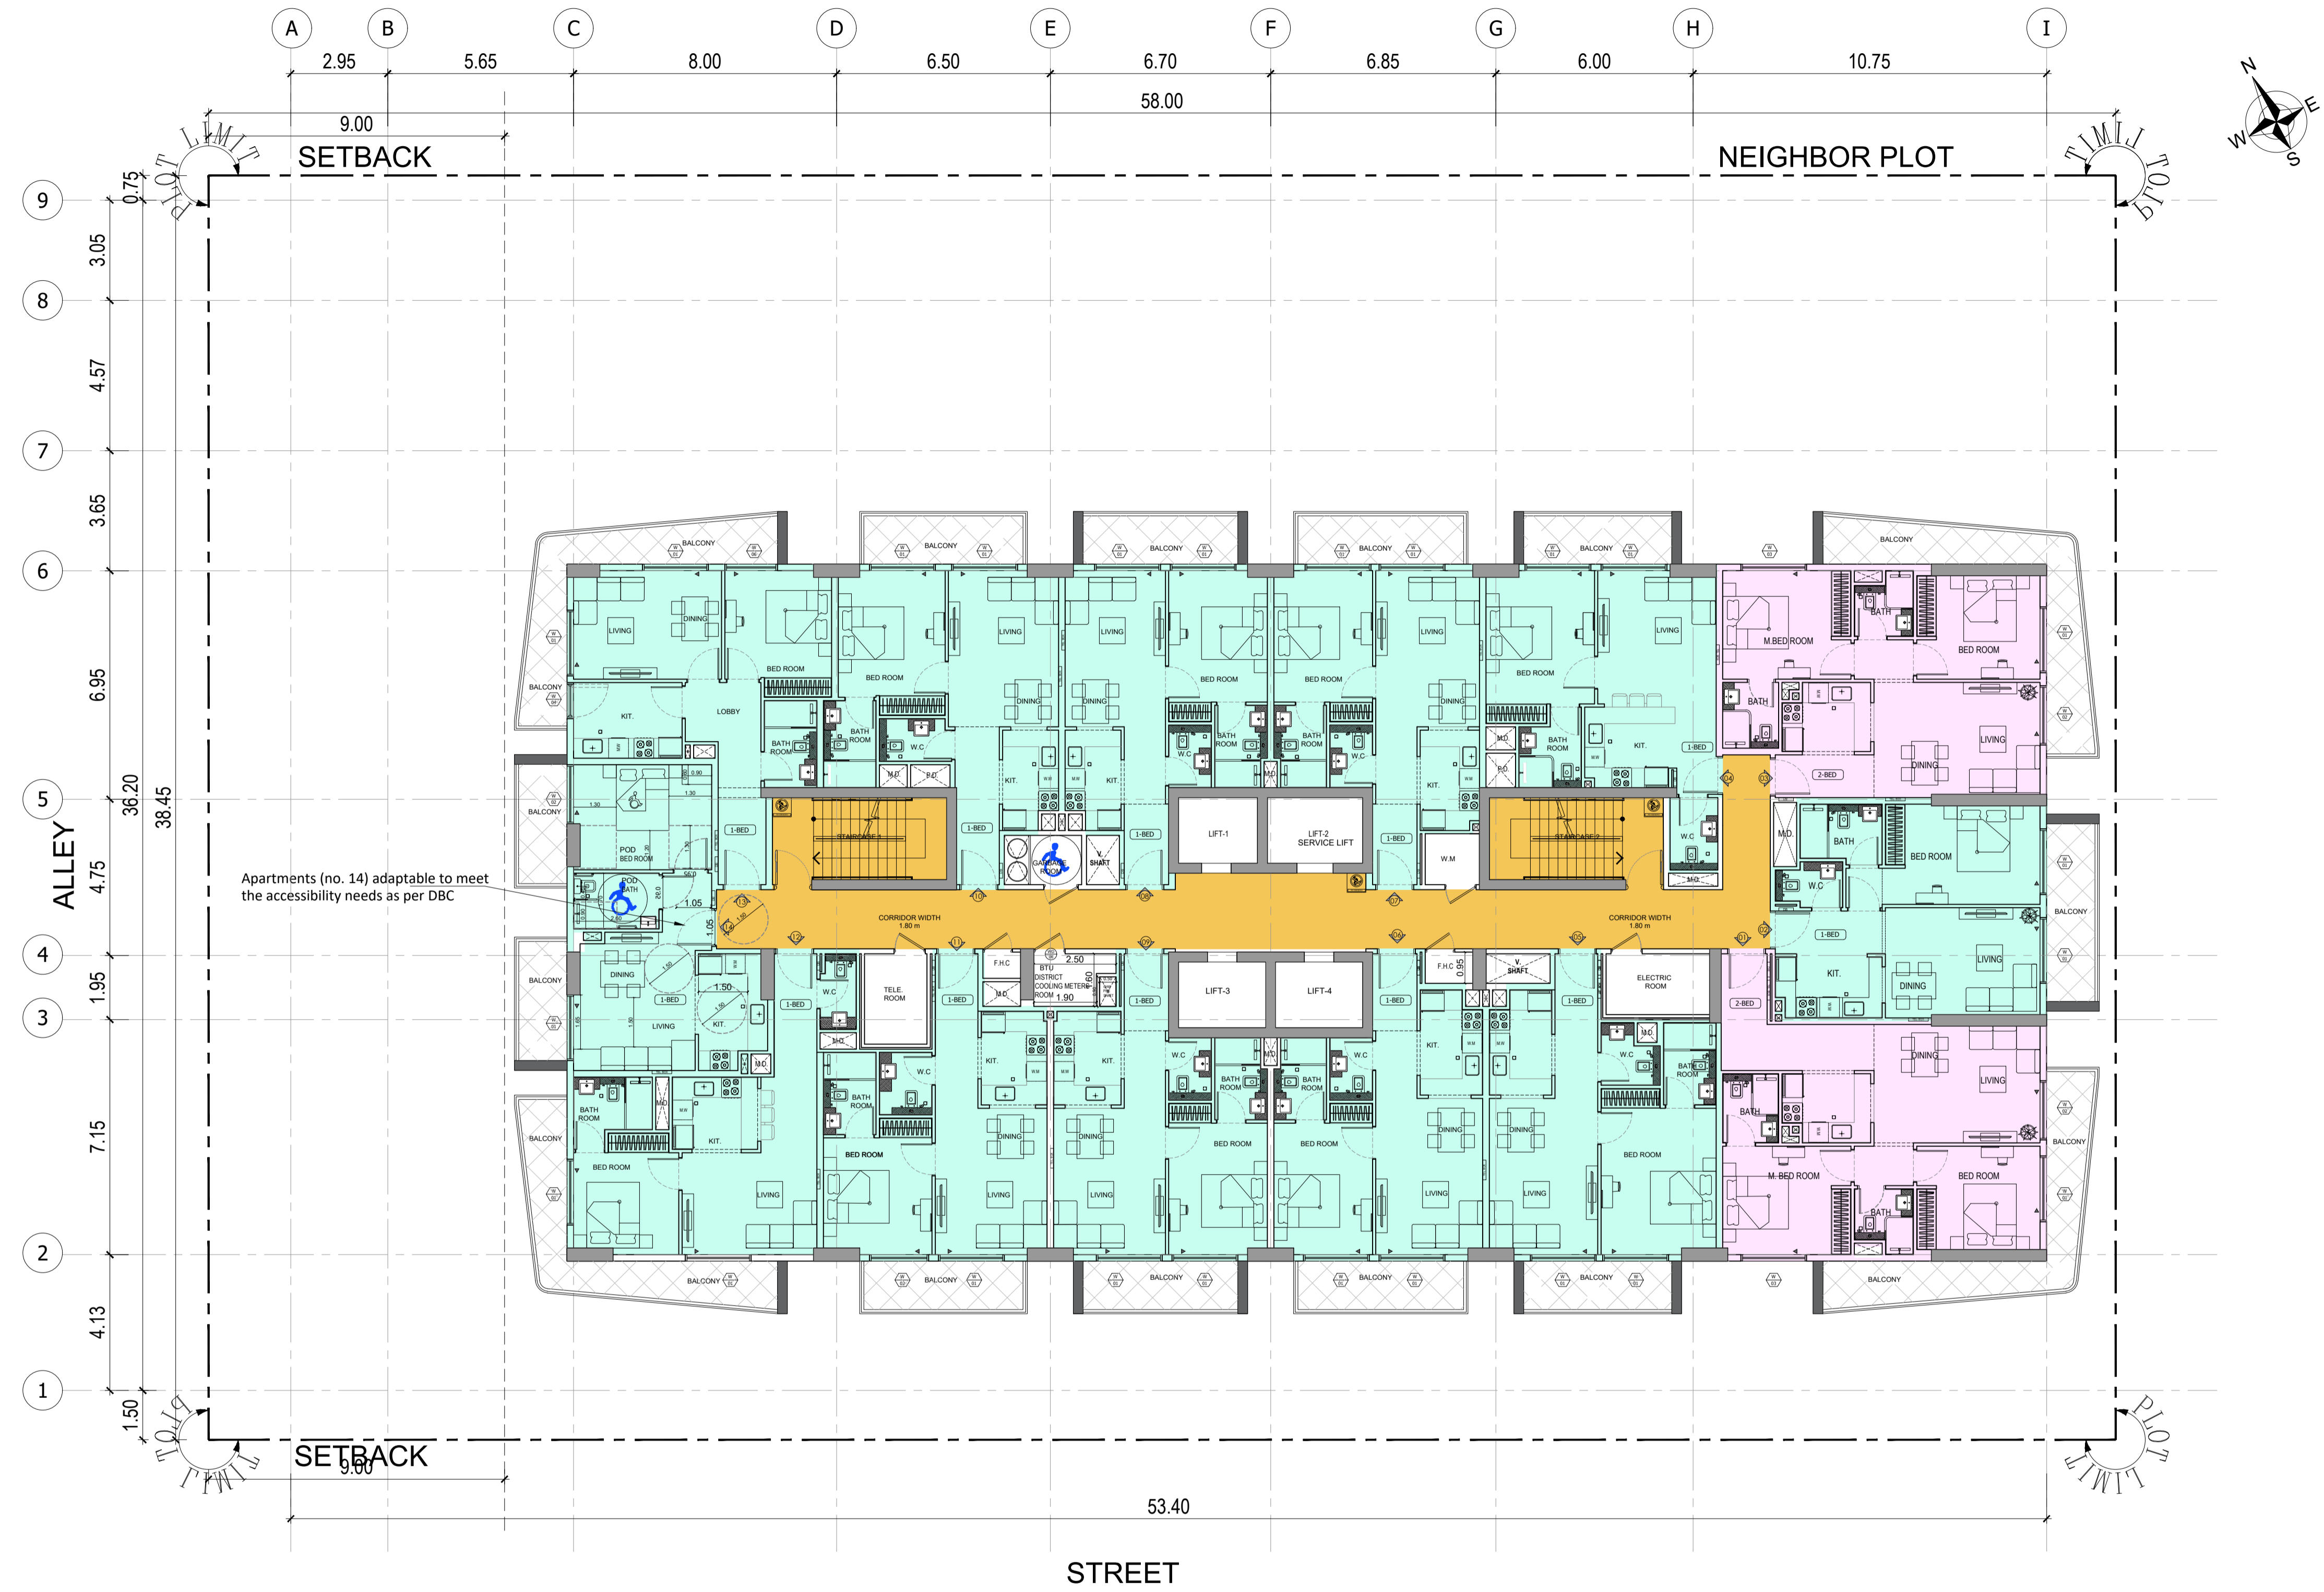

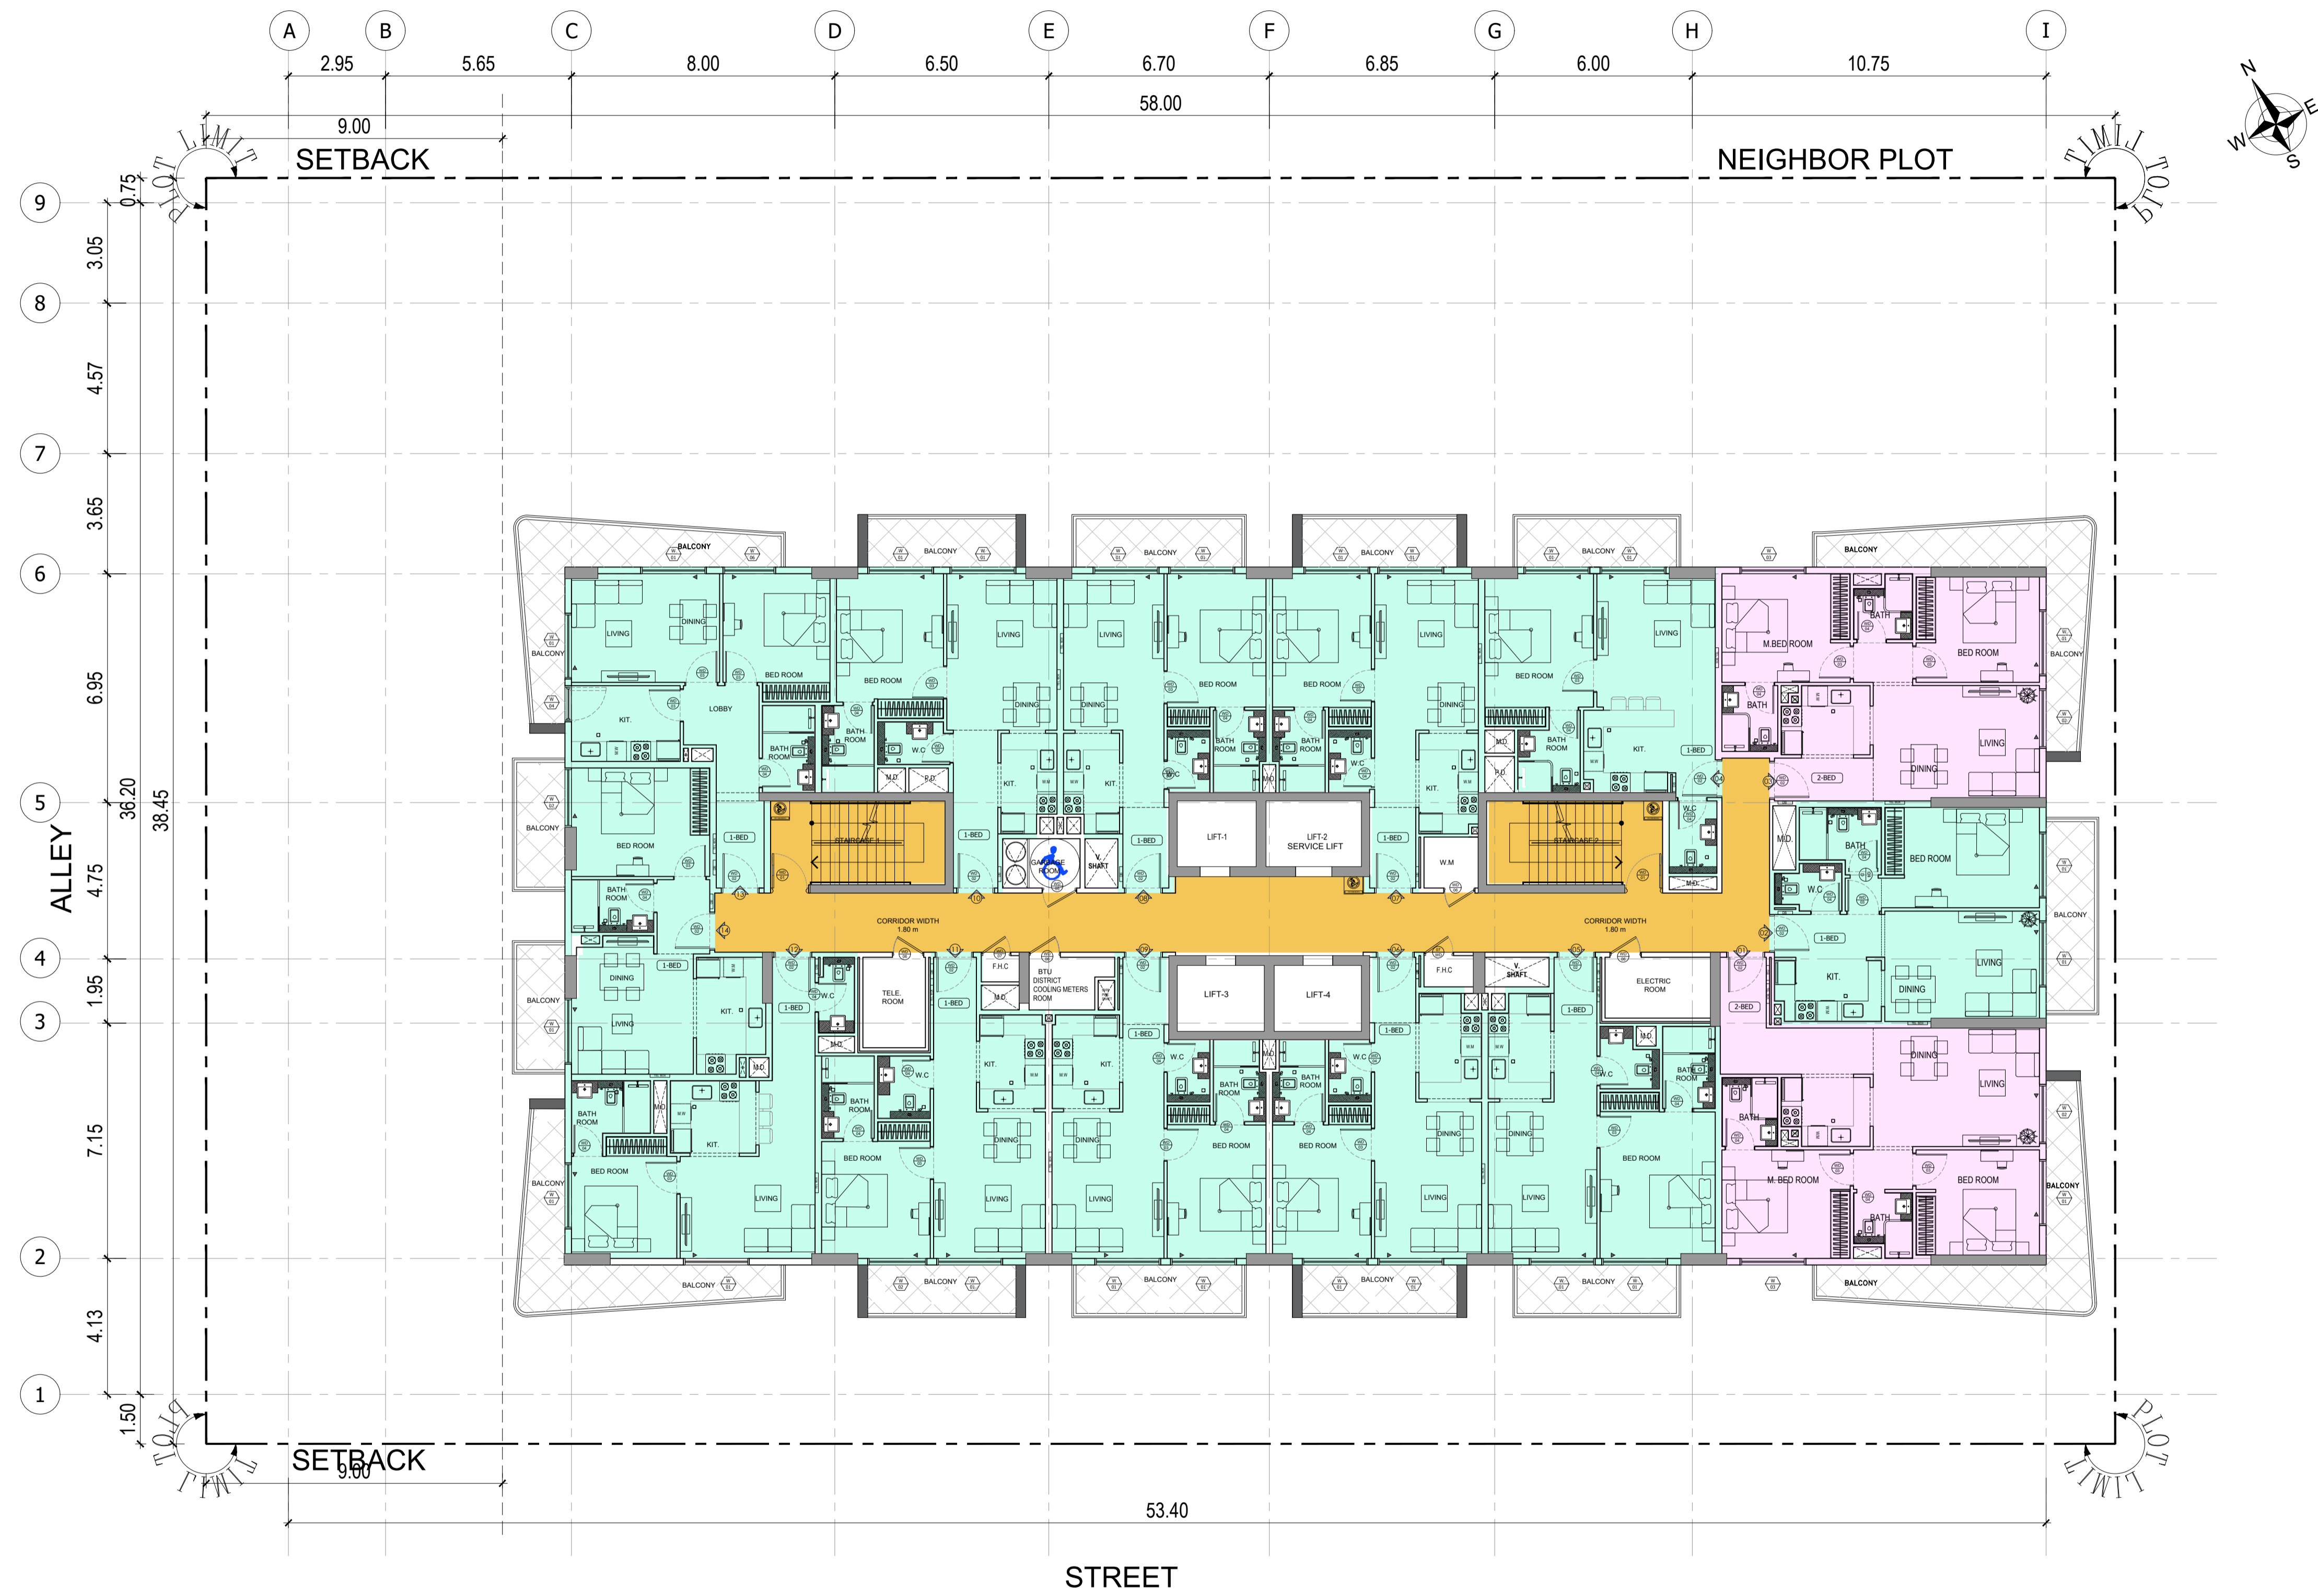

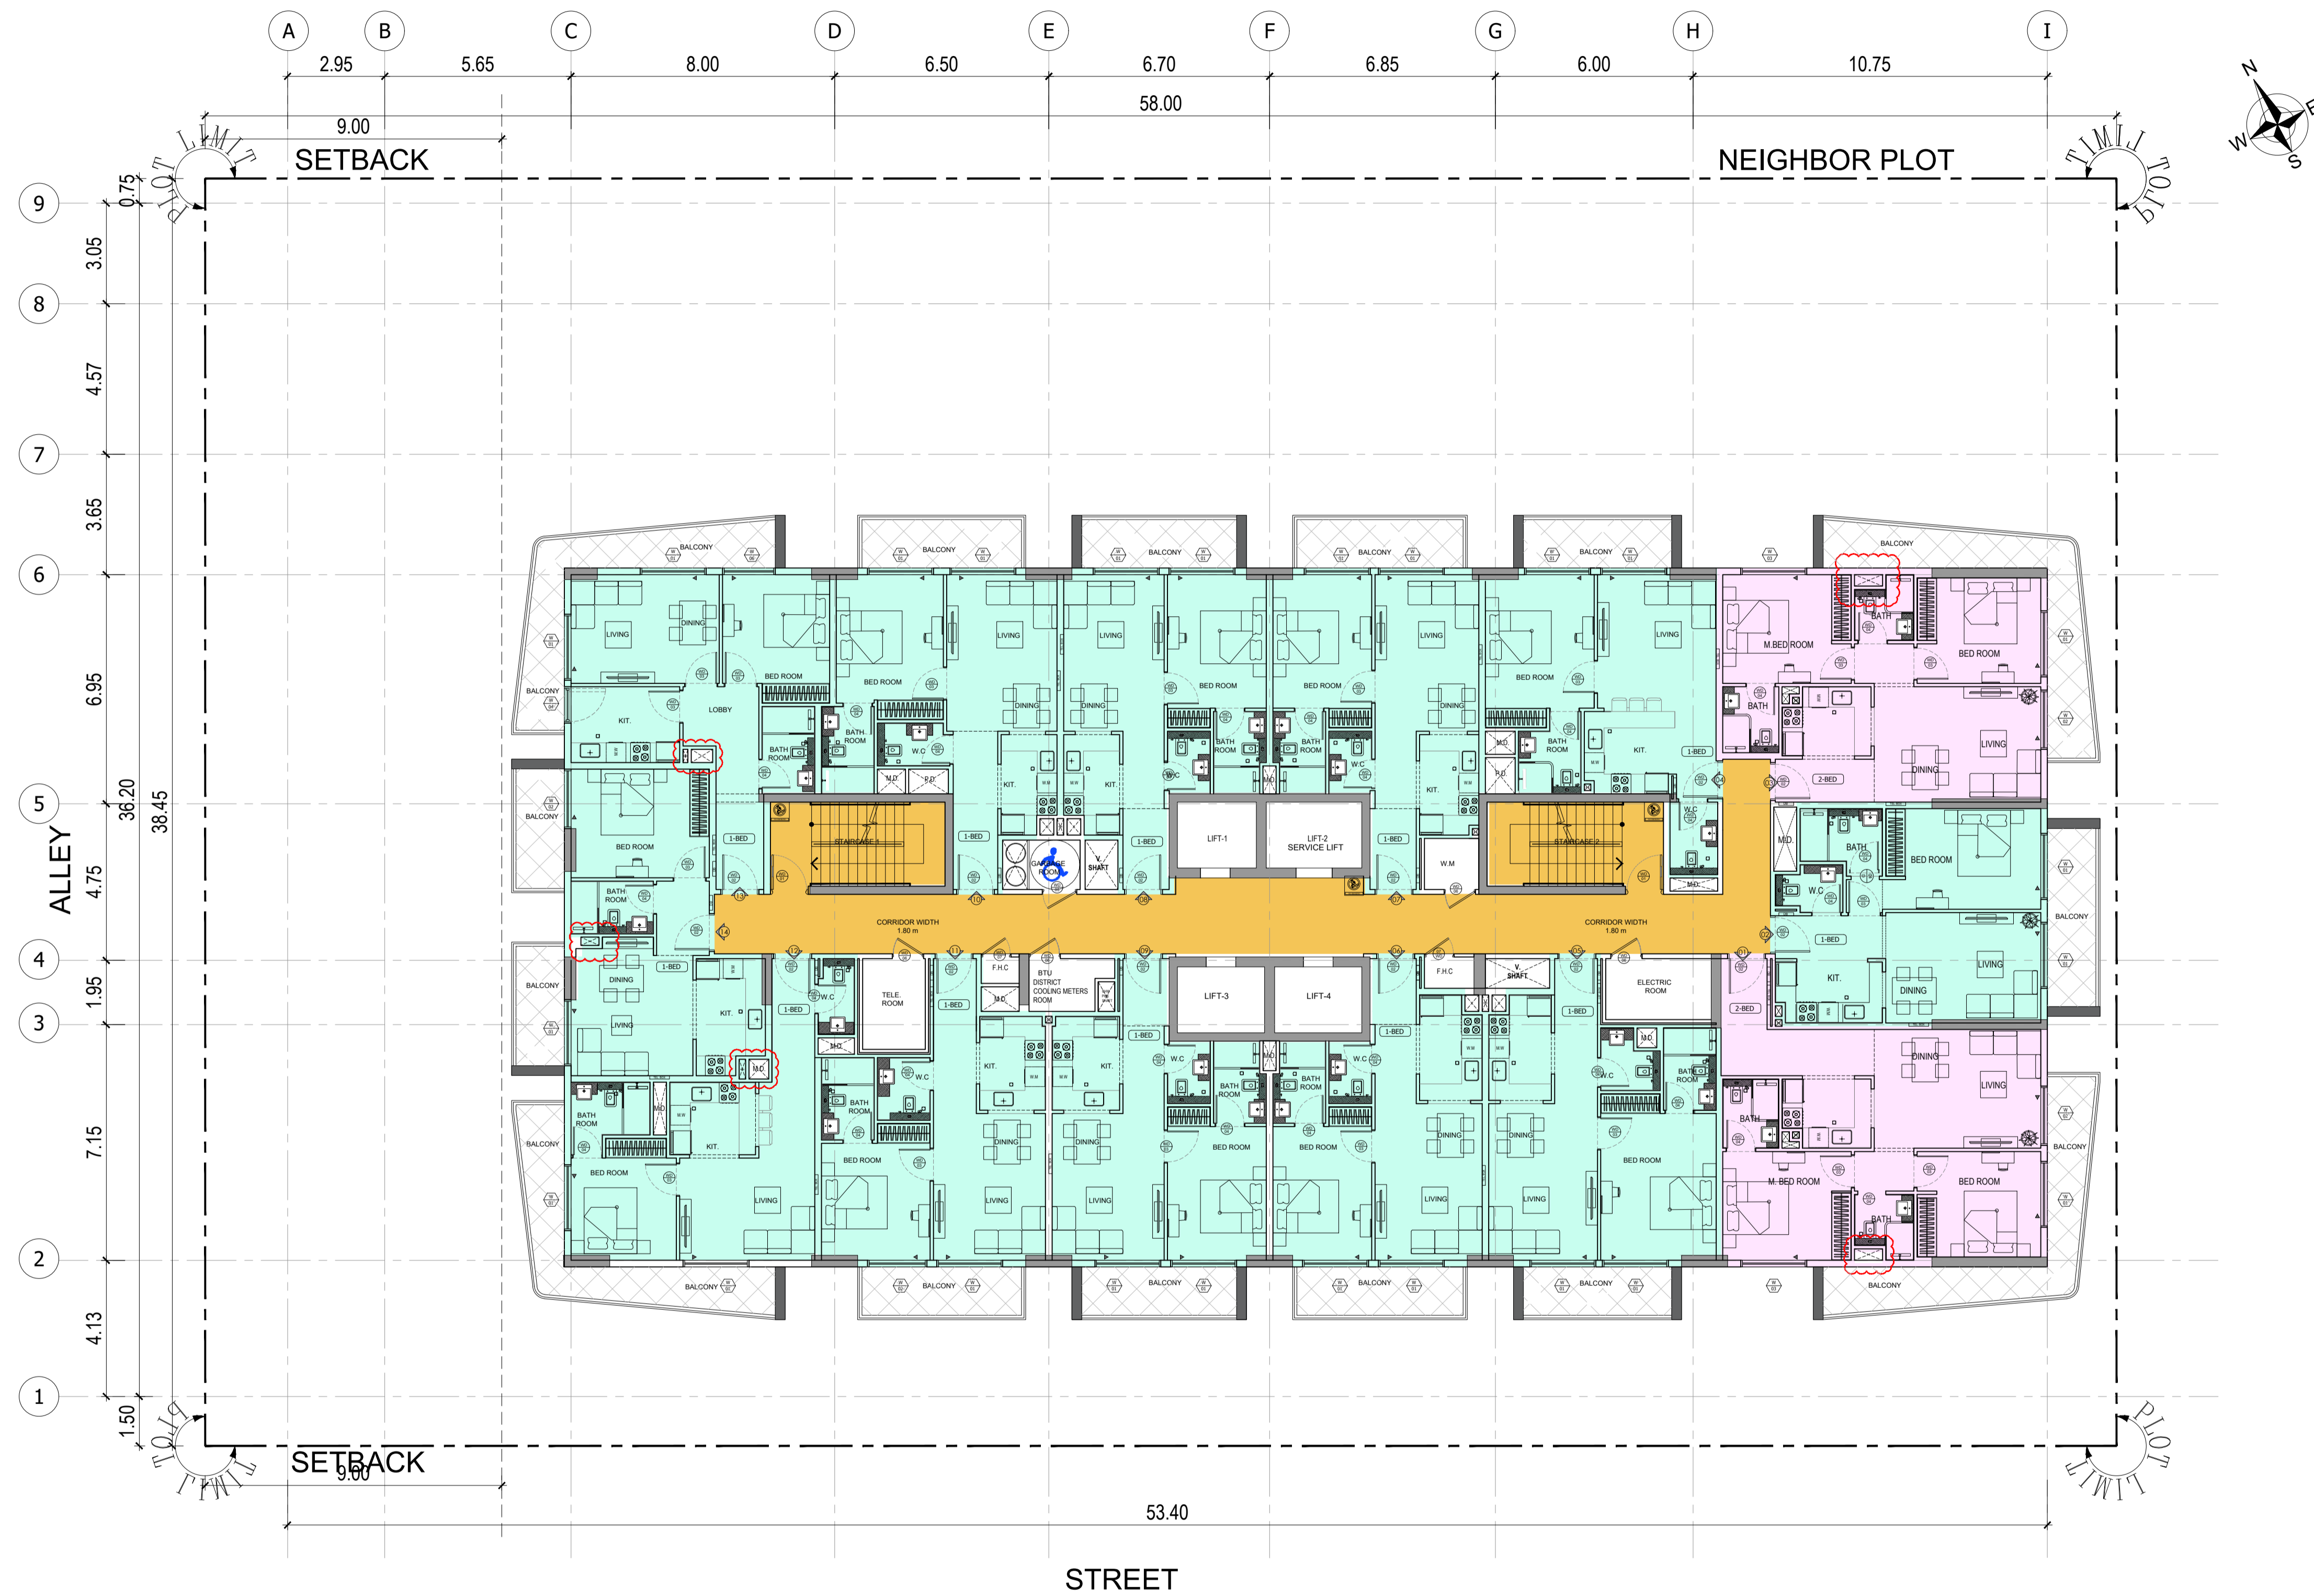


MAIN STREET




BINGHATTI NOVA

9TH, 11TH, 13TH AND 15TH FLOOR PLAN



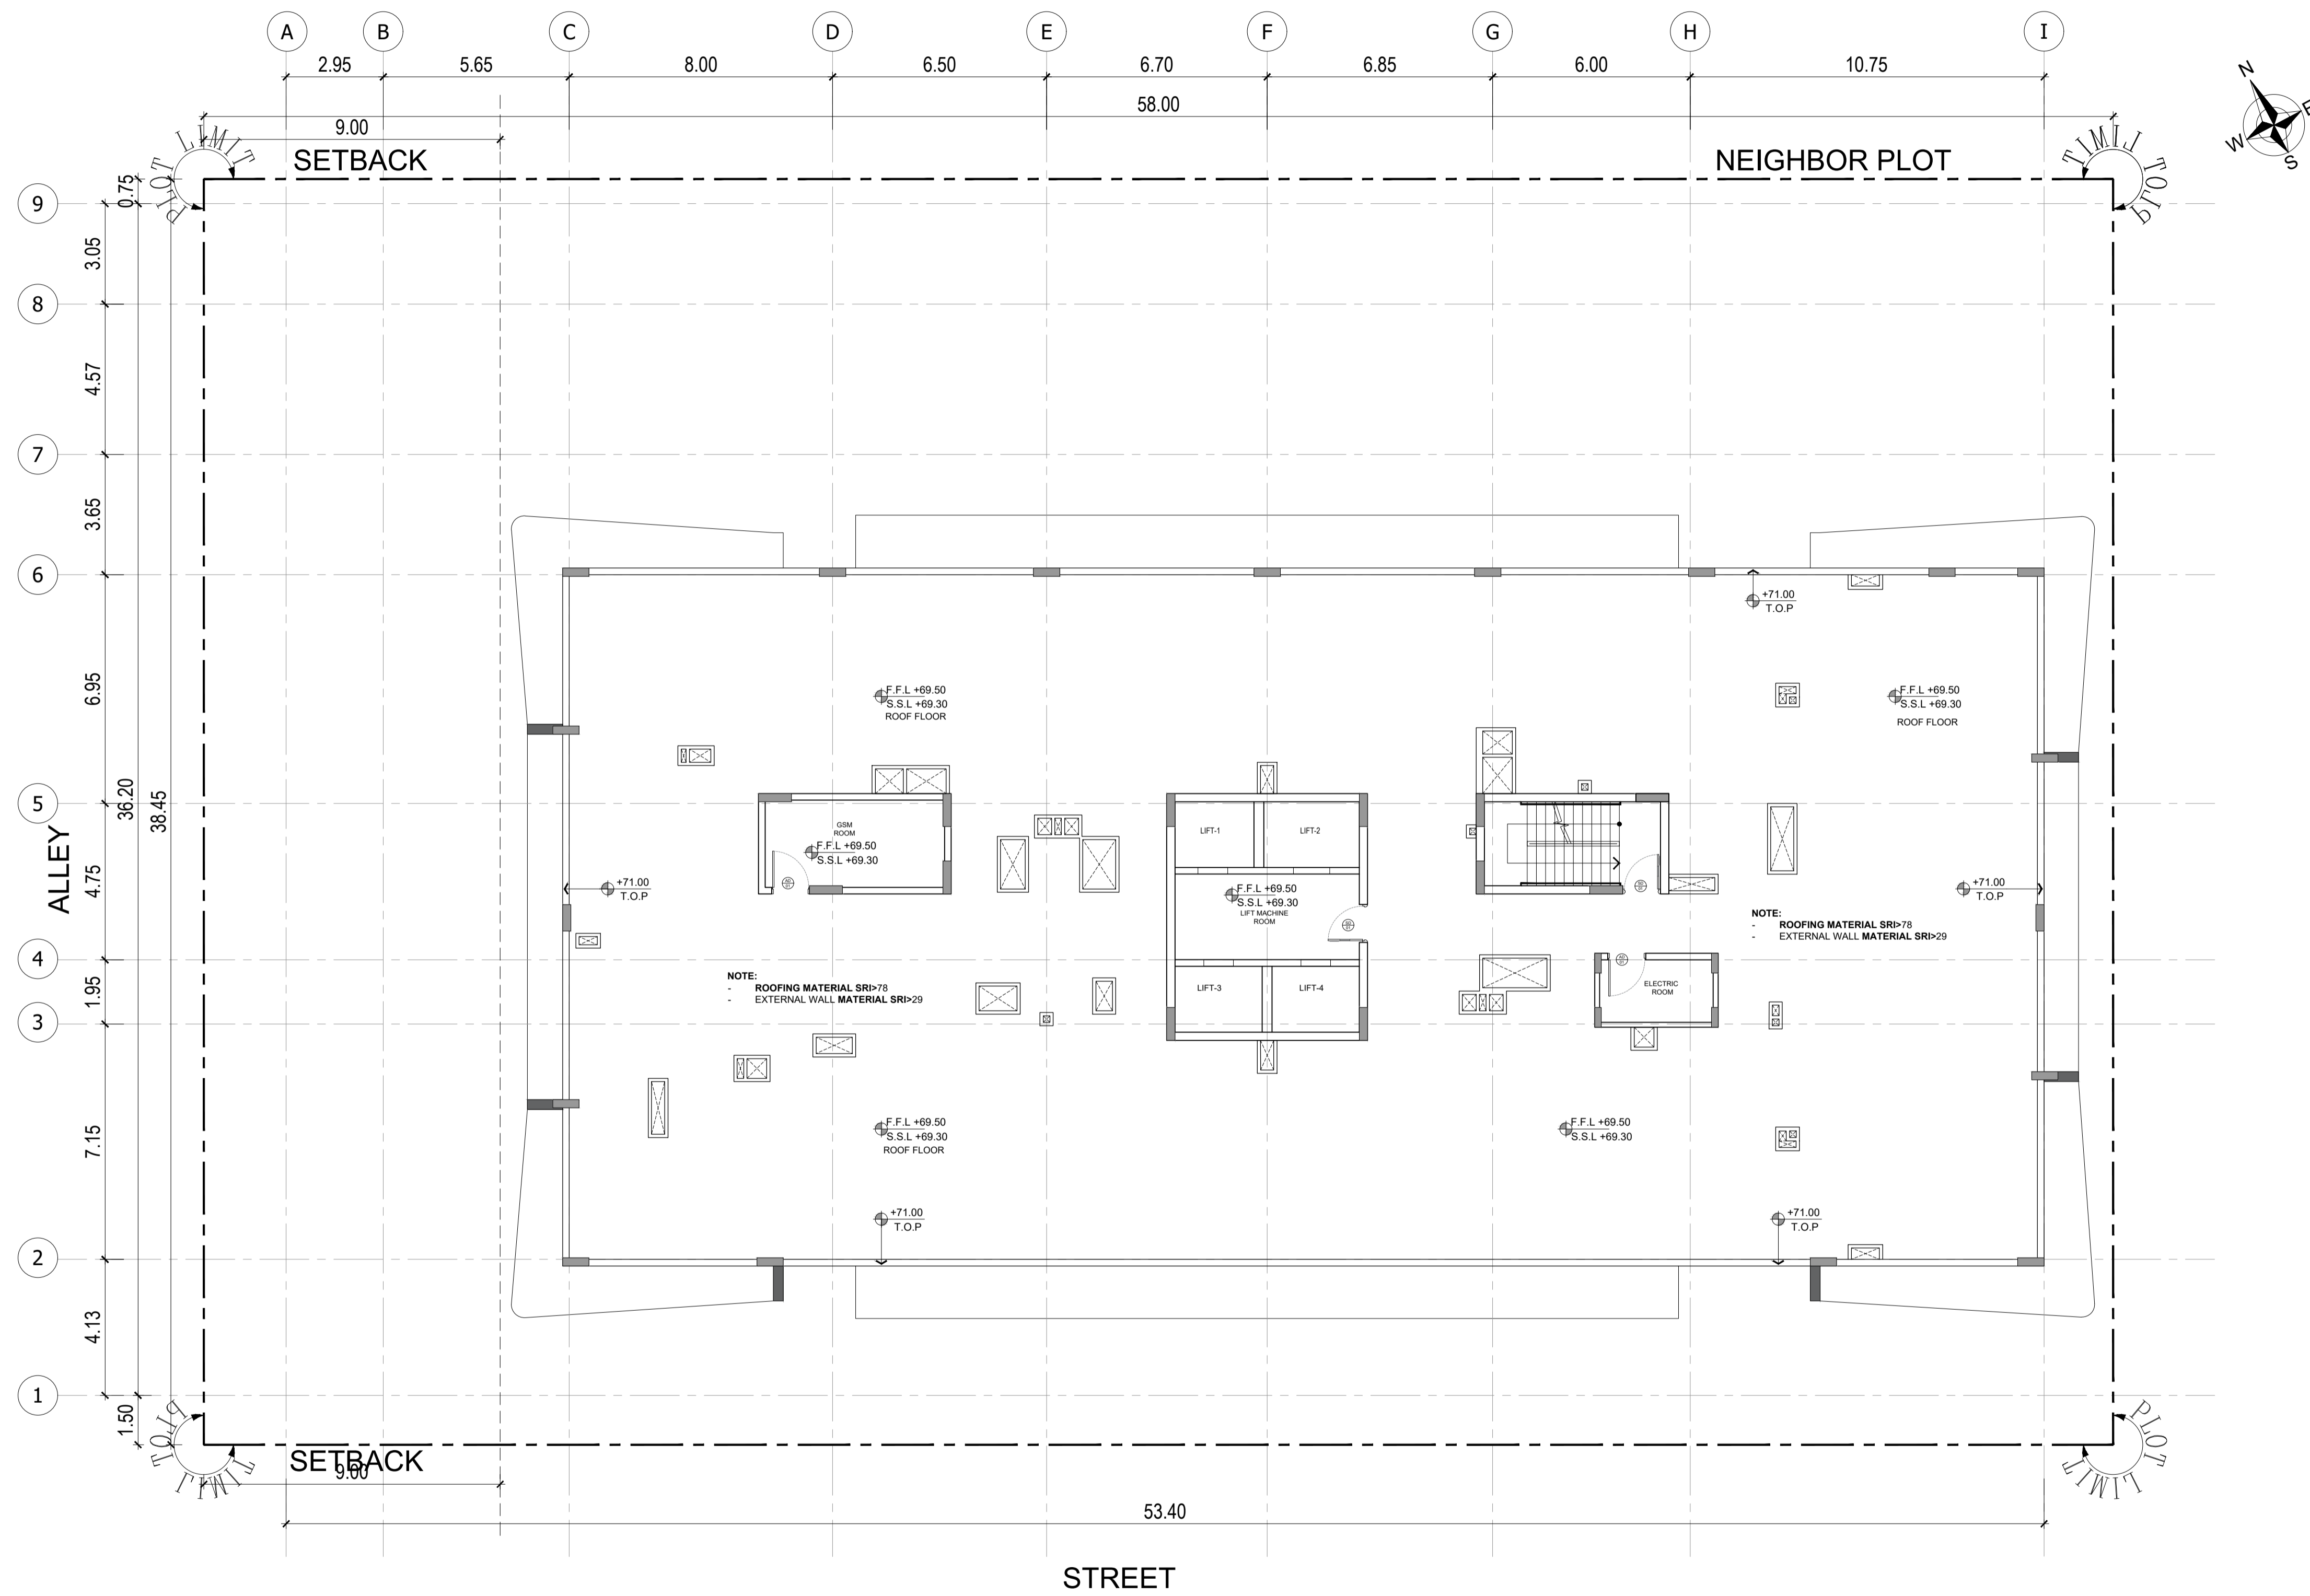

ROOF PLAN

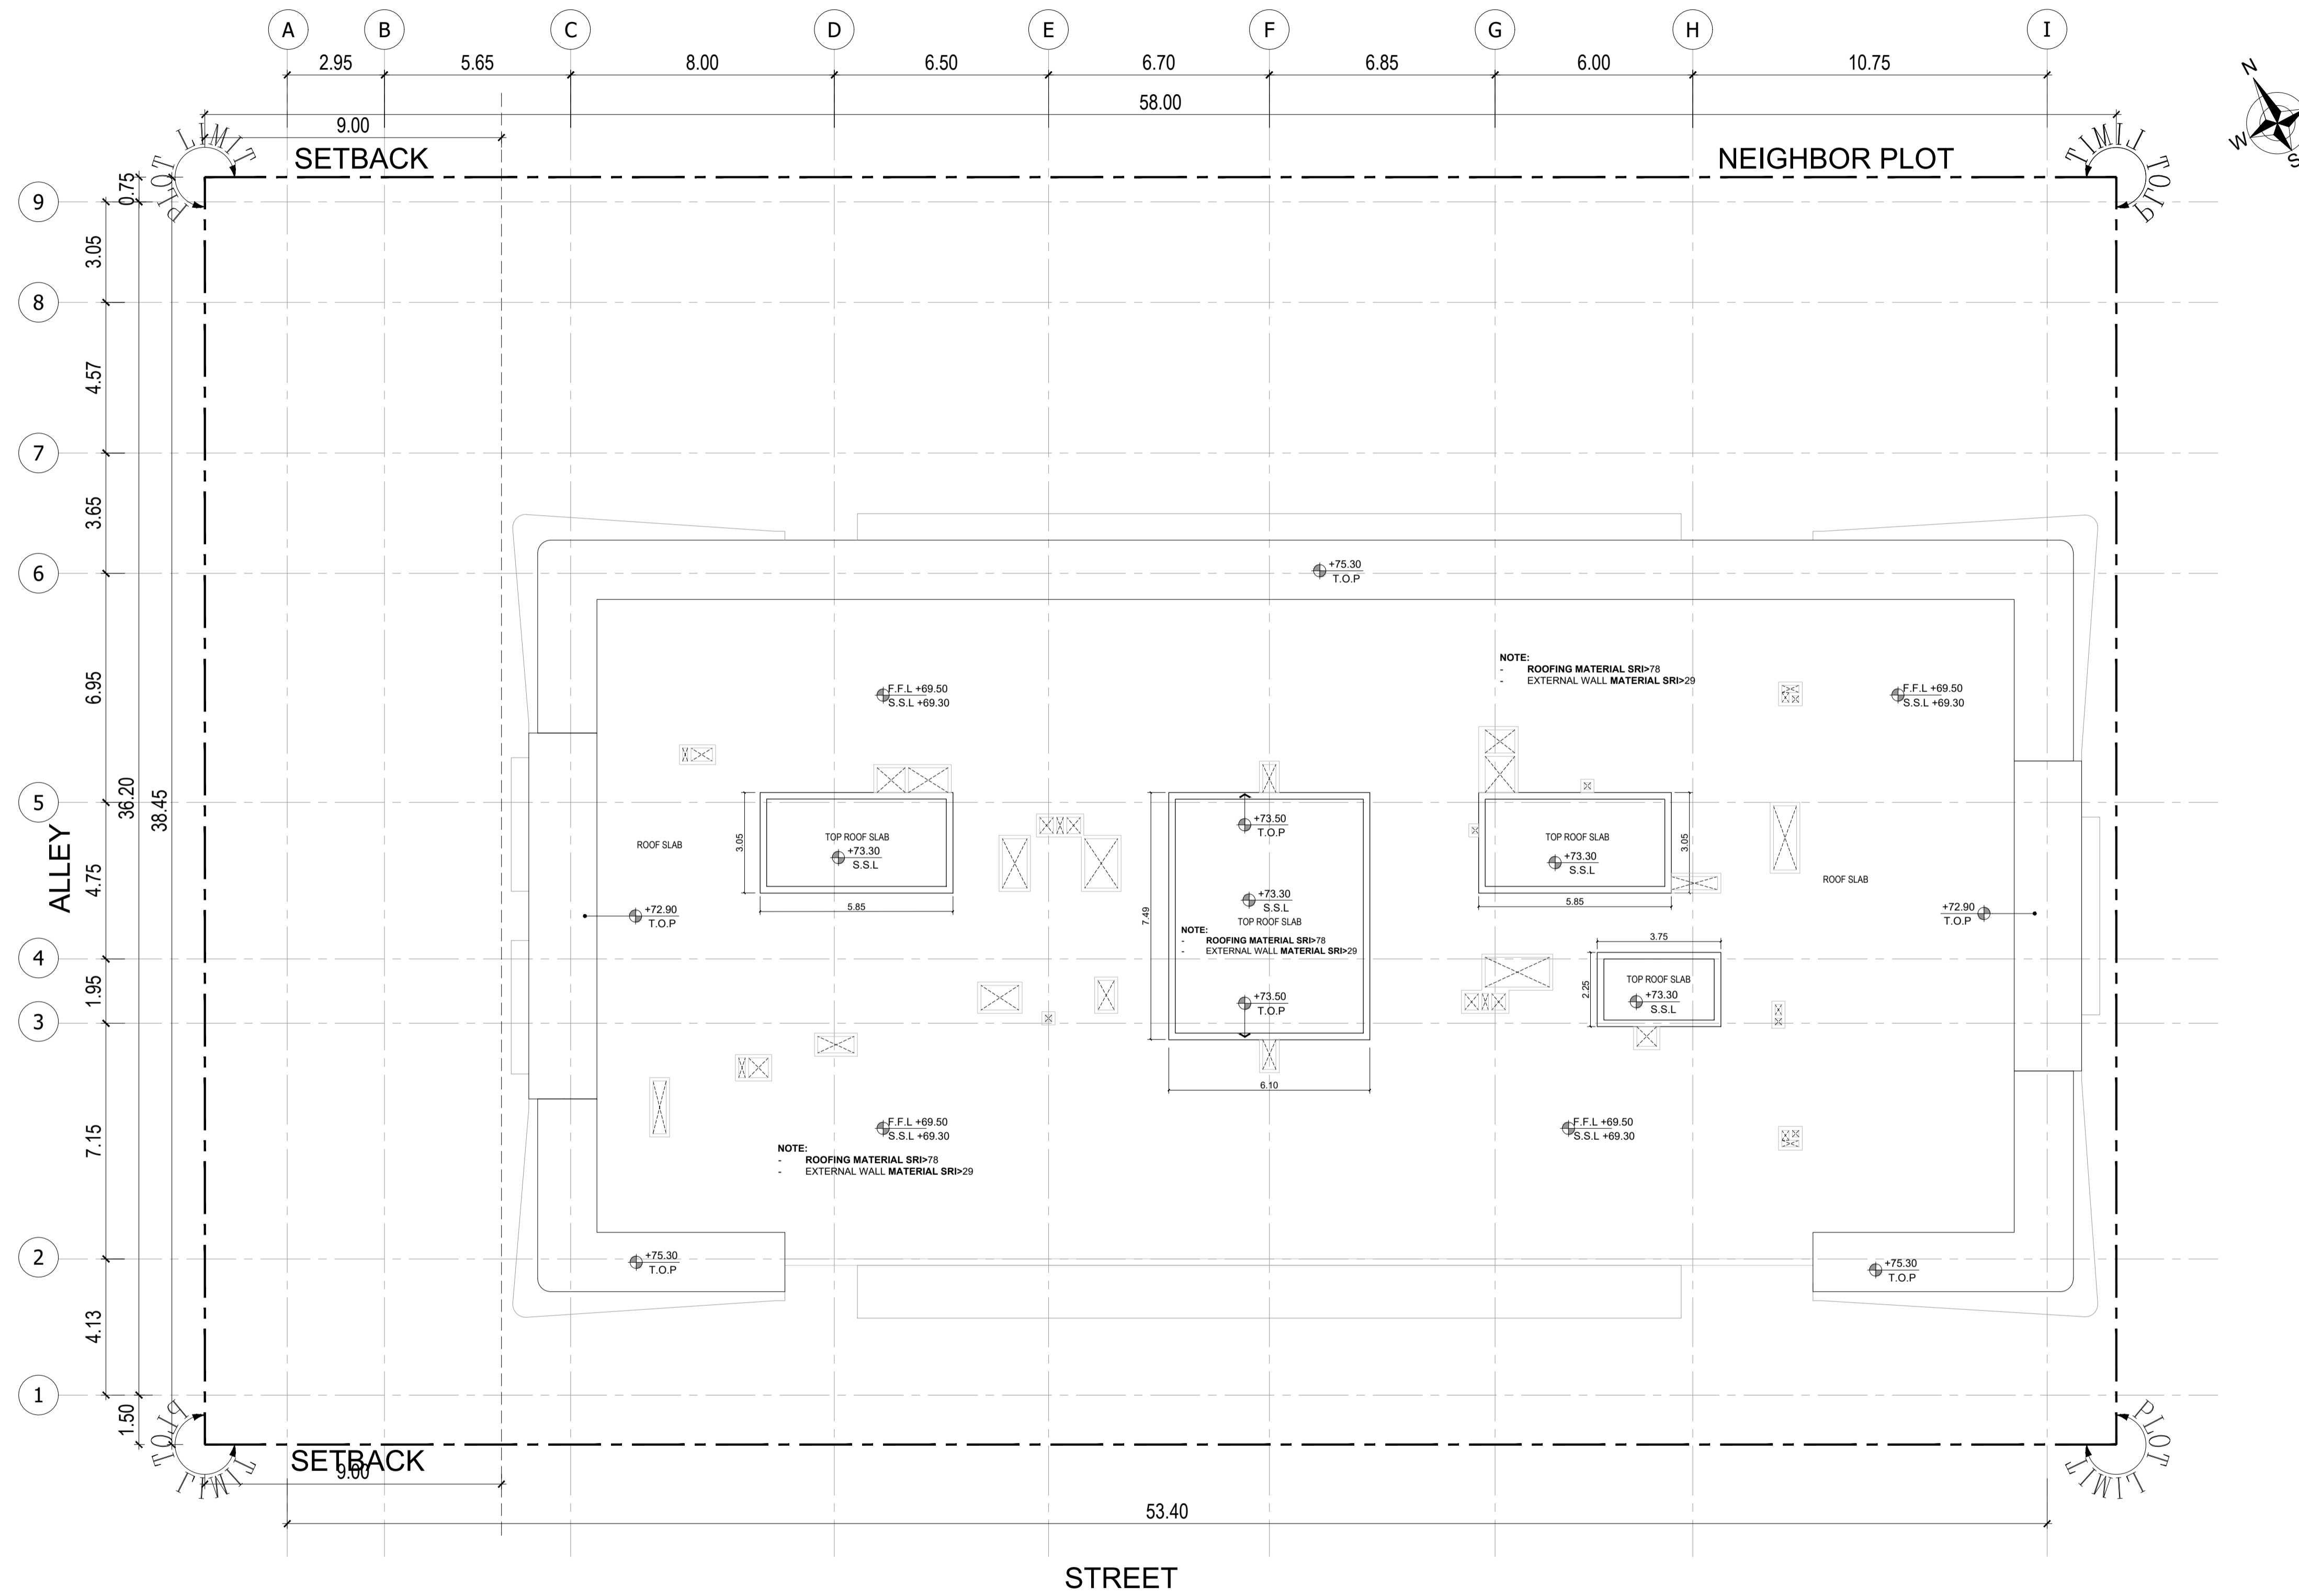

BINGHATTI NOVA

TOP ROOF PLAN

